


bci Betriebs-AG

DÉCHARGE INDUSTRIELLE DE BONFOL ASSAINISSEMENT DÉFINITIF

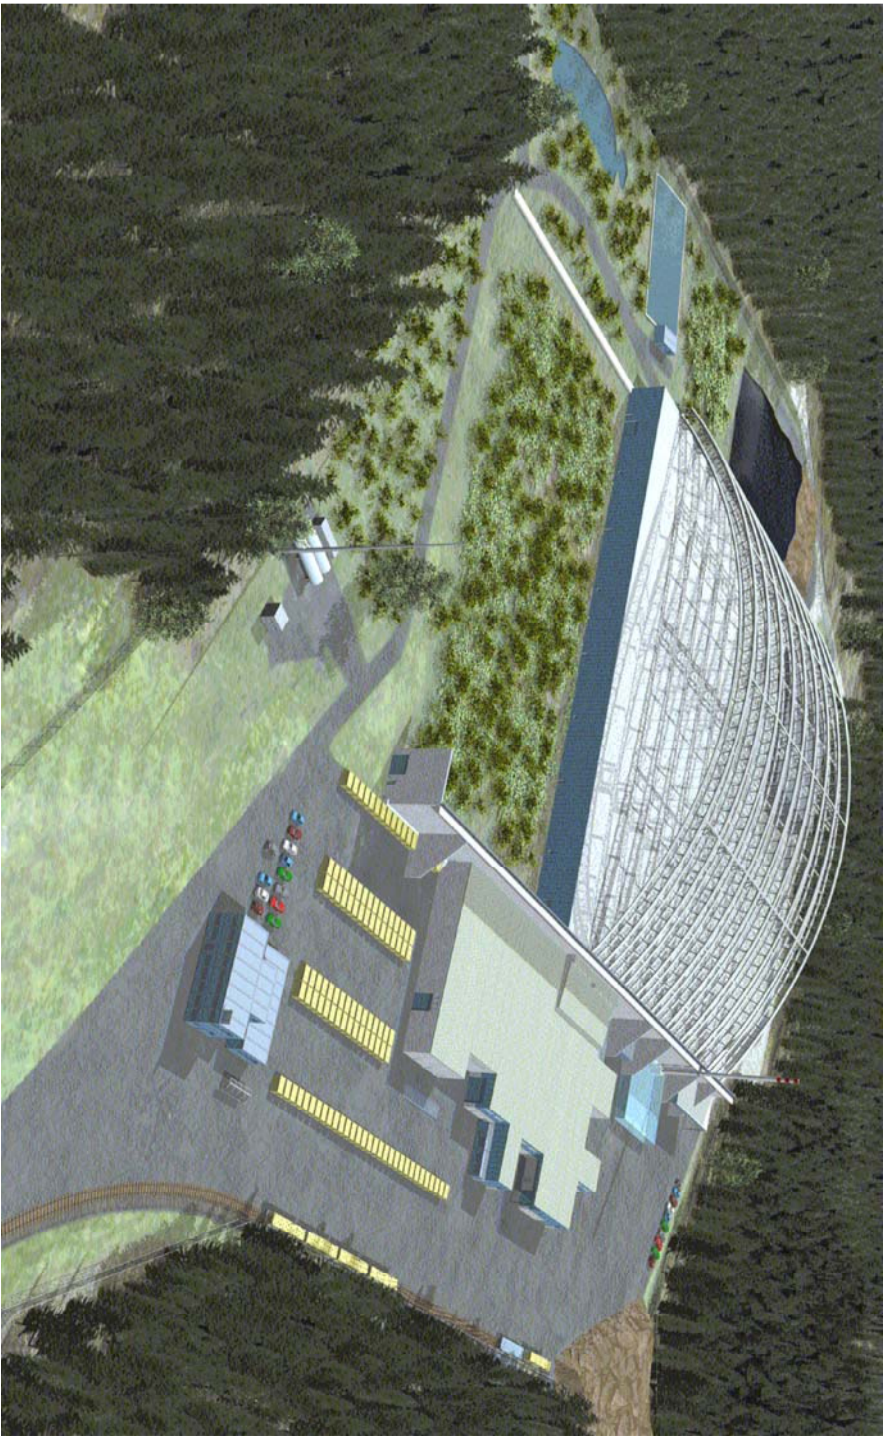

Etat : Permis de construire

Groupement DI Bonfol
c/o Marti Technik AG
Lochackerweg 2
CH - 3302 Moosseedorf
Tel. 031 858 33 88
Fax 031 858 33 89



Format: 60 x 42

Echelle: 1:100

Rev.	Date	Des.	Ver.	Vls.
a	06.09.06			
b	26.09.06		ph	
c				

PAVILLON VUE EN PLAN PARTEE

(Projeckt)	0029894	ALHO AG
(Trasch)	0062580/1/1	Postfach 17, 4608 Wilon
(Zustand)	0045082	Telefon 052 / 748 86 00, Telefax 052 / 748 86 10
(Kommandant)		Internet: www.alho.ch
(Entwurfplanung)		email: info@alho.ch

N° Plan GP-P-5-080 a