


bci Betriebs-AG

DÉCHARGE INDUSTRIELLE DE BONFOL ASSAINISSEMENT DÉFINITIF

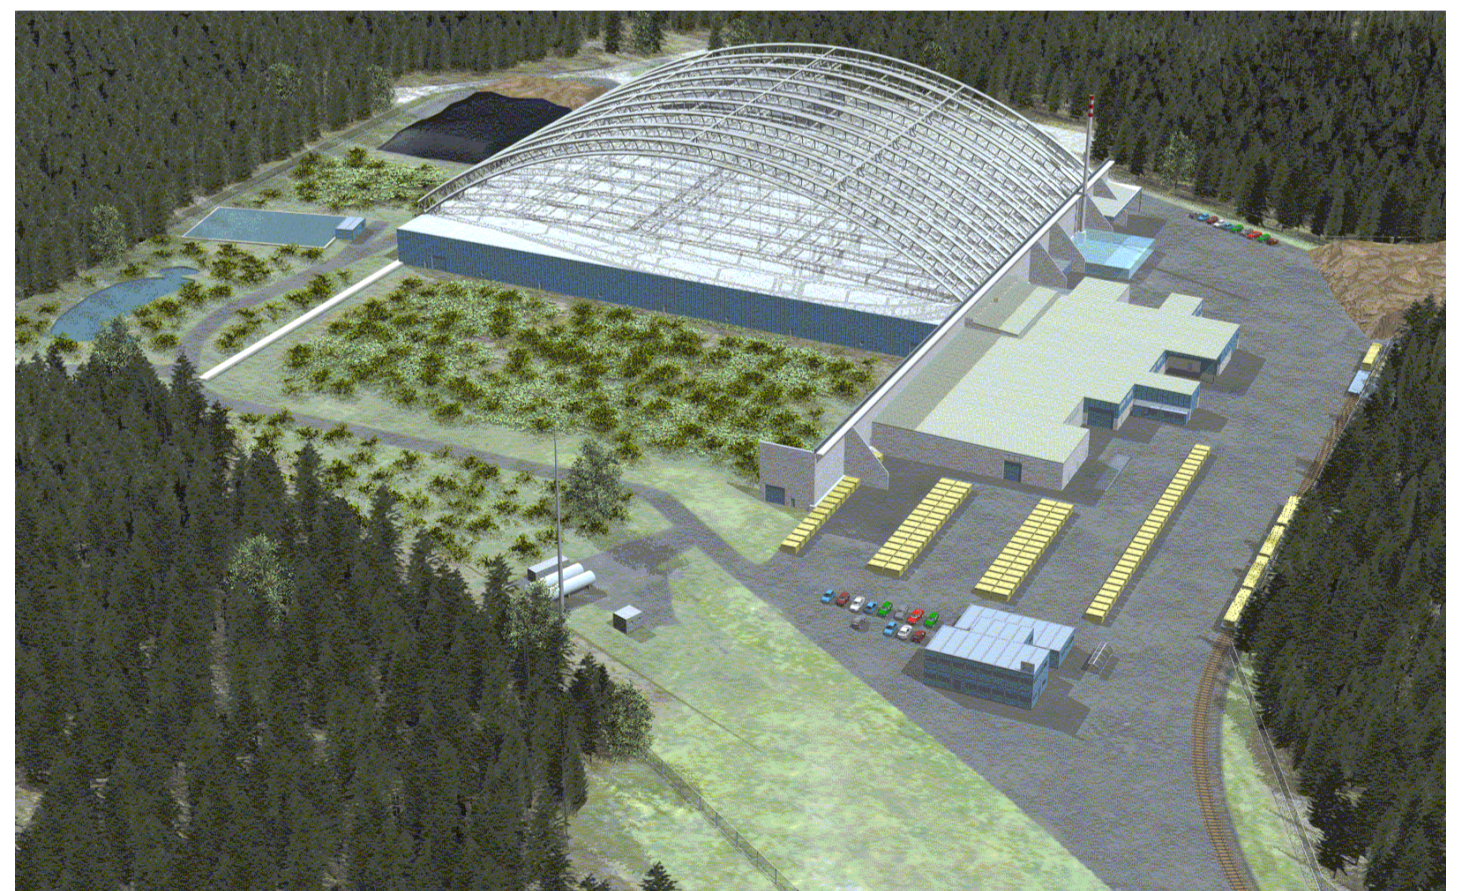

Etat : Permis de construire



Groupement DI Bonfol

c/o Marti Technik AG
Lochackenberg 2
CH - 3302 Moosseedorf
Tel. 031 858 33 88
Fax 031 858 33 89



PAVILLON COUPE DE PRINCIPLE

Format: 42 x 60

Echelle: 1:10

| Rev. | Date | Des. | Ver. | Vis. |
|------|----------|------|------|------|
| | 06.09.06 | | | |
| a | 27.11.06 | | pb | |
| b | | | | |
| c | | | | |

Entwurfsplanung

(Projekt-Nr.) 0029894
(Plan-Nr.) 0062596/1/1
(Archiv-Nr.) 0045082
(Kommission-Nr.)

ALHO AG
Postfach 17, 4806 Wilkon
Telefon 062 / 746 86 00, Telefax 062 / 746 86 10
Internet: www.alho.ch
e-mail: info@alho.ch

N° Plan GP-P-5-083 a